


As shown, from INTERIOR. Glazing is a general representation

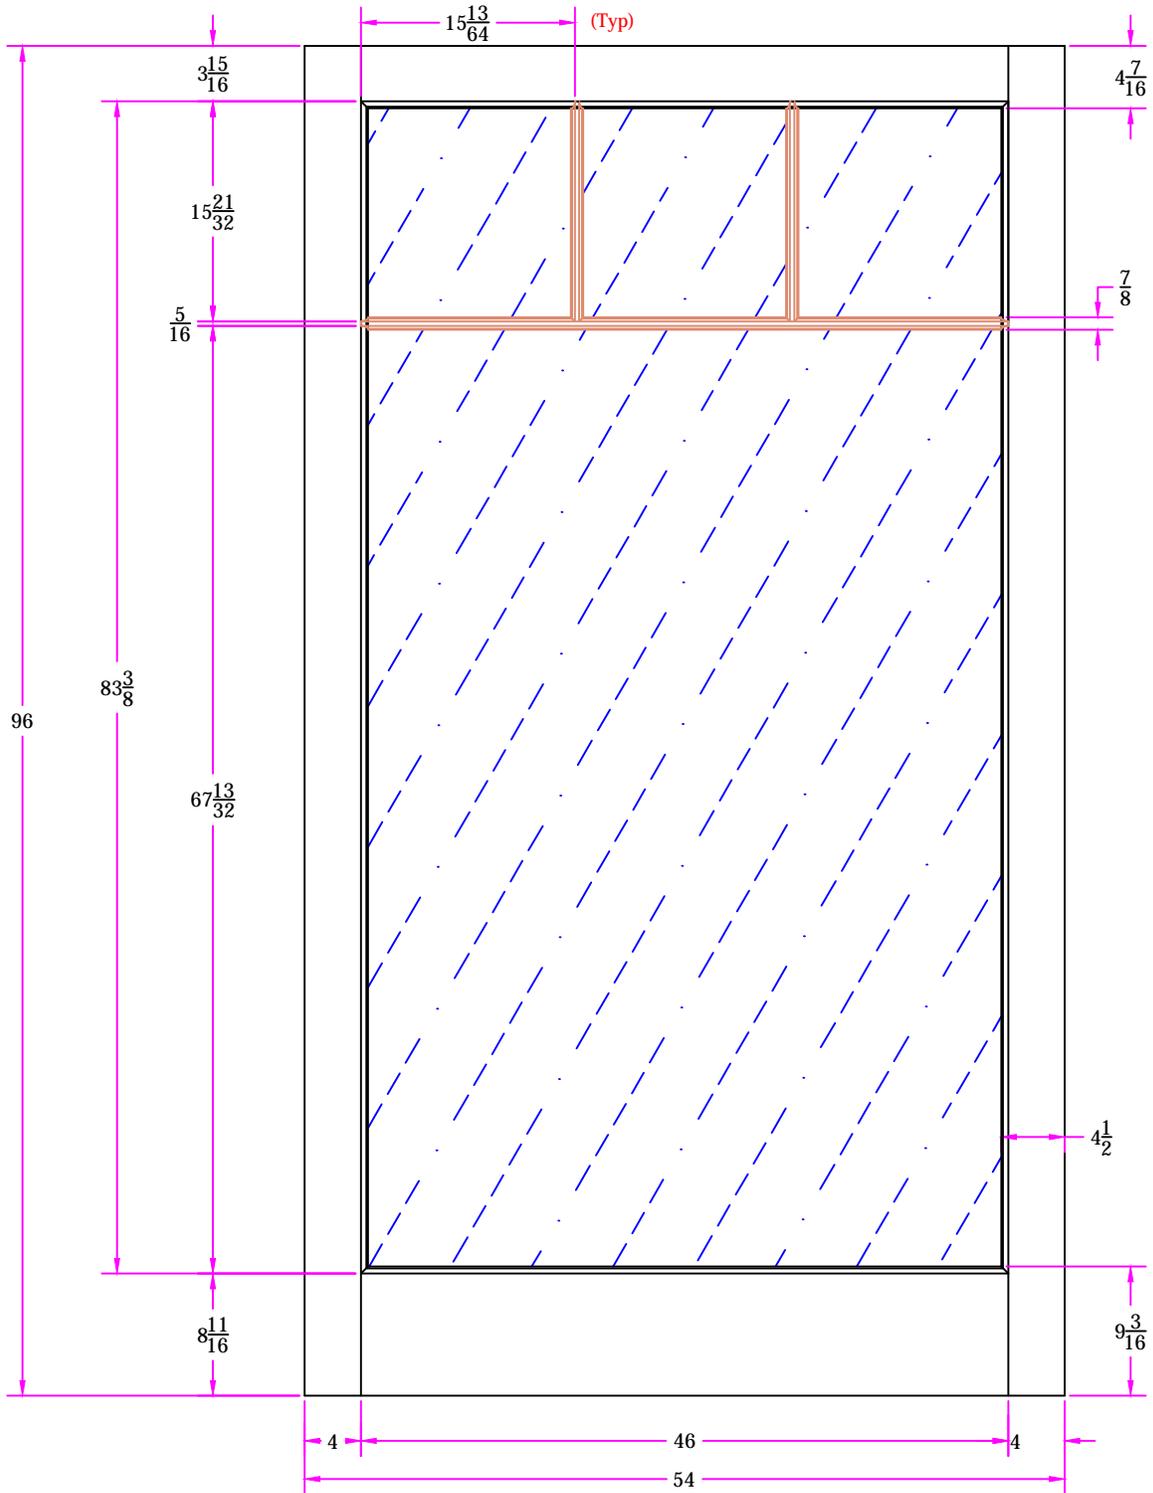

THIS DRAWING AND THE INFORMATION CONTAINED HEREIN IS PROPRIETARY TO SIMPSON DOOR COMPANY AND SHALL NOT BE REPRODUCED, COPIED OR DISCLOSED IN WHOLE OR PART, OR USED FOR MANUFACTURE OR FOR ANY OTHER PURPOSE WITHOUT THE WRITTEN PERMISSION OF SIMPSON DOOR COMPANY.

NOTE: It is your responsibility to proof all specifications and details of this drawing. Any questions or concerns regarding the drawing must be communicated to Simpson Door Company prior to your approval. Any changes to this drawing may effect price and lead time. Signed off orders may not be canceled and any changes must be approved by Simpson Door Company for viability of design or ability for modification.

Quote#	QQQ	ID#	III
TITLE	37153 4/6 x 8/0 Quote Layout		
DRAWING NO.	ID-492024		
LAYOUT	SLO		
DRAWN BY:	V.Keach	DATE	11/09/2016

Customer Approvals: Printed Name: Signature: Date:

Order# / Line Item :

